
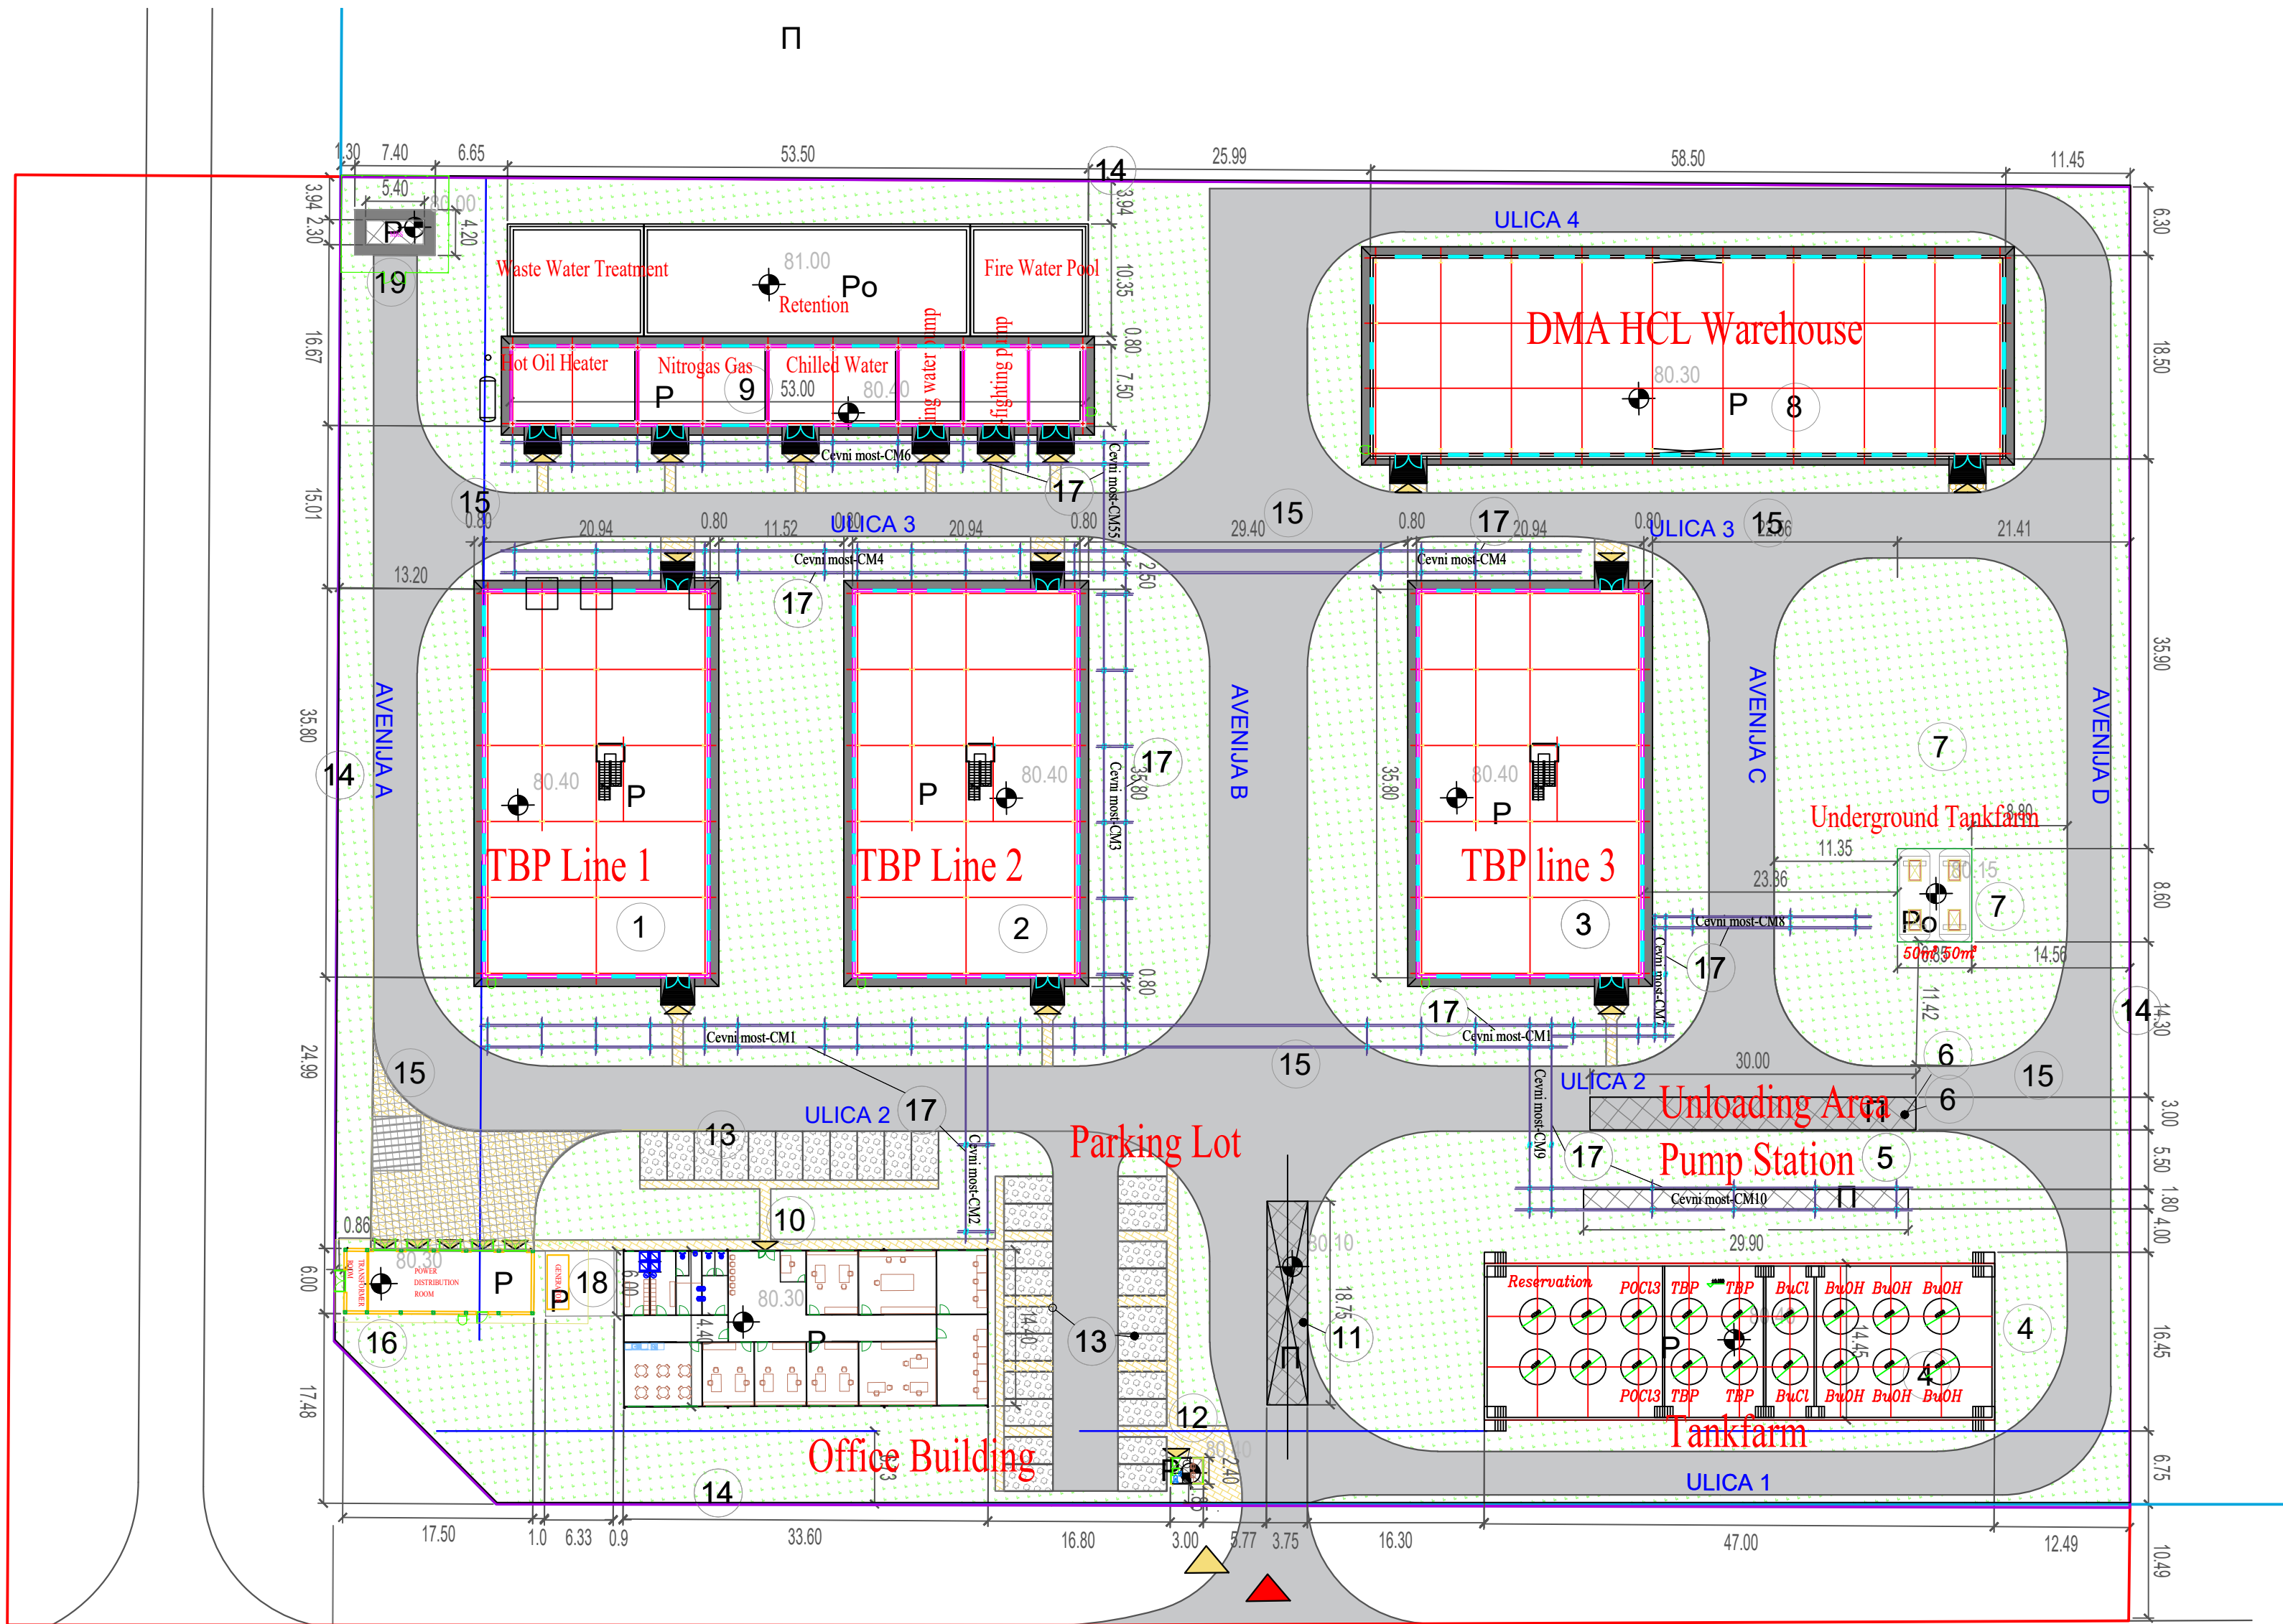


This document and all technical details contained are exclusive property of the WBD-WIN BUILDING DESIGN d.o.o. and must not be used nor published without the owner's written permission. Design was performed by CAD software and hand modifications are not allowed.

Ovaj dokument, i svi tehnički detalji koje on sadrži, su ekskluzivno vlasništvo WBD-WIN BUILDING DESIGN d.o.o. i ne mogu se koristiti ili objavljivati bez njegove pismene saglasnosti. Projektovanje je vršeno na CAD programima, te je zabranjena ručna modifikacija.

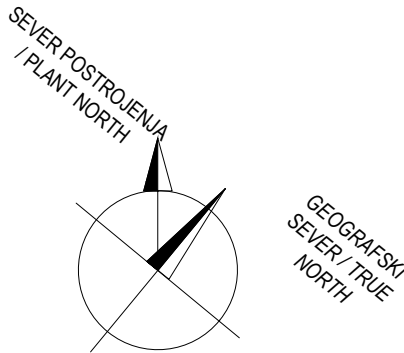

- Ograda
- Kolski ulaz
- Pešački ulaz
- Kolovoz
- Komunalna površina
- Parking za putnička vozila
- Trotoar
- Zelene površine - nove
- Niveleta

						RESPONS. DESIGNER / ODGOVORNI PROJEKTANT:
						ALEKSANDAR KOVJANIĆ, dipl.inž.arh.
						broj licence: 300 C717 06
	FEB. 2021.	ISSUED FOR REVIEW / ZA KOMENTAR INVESTITORA	MMK	AKO	AKO	
Nr	DATUM / DATE	OPIS / DESCRIPTION	CRT / DRN	OVER. / CHKD	ODOB. / APPD	
INVESTITOR / OWNER: GREEN MILES CHEMICALS DOO, NOVI SAD			NARUČILAC / CLIENT:			ENG. COMPANY / PROJEKTANT :
OZNAKA I NAZIV DELA PROJEKTA / DESIGN PART 1 - PROJEKAT ARHITEKTURE			VRSTA TEH. DOK. / TYPE OF TECH. DOC. PRELIMINARY DESIGN/IDP			TIANJIN GREEN-CHEM-ENGINEERING CHEMICAL TECHNOLOGY COMPANY LIMITED, CHINA
PROJEKAT / PROJECT: CONSTRUCTION OF TBP PRODUCTION PLANT / IZGRADNJA FABRIKE ZA PROIZVODNJU TRIBUTIL FOSFATA			OBJEKTAT / FACILITY: TBP PRODUCTION PLANT / FABRIKA ZA PROIZVODNJU TRIBUTIL FOSFATA			WBD-WIN BUILDING DESIGN d.o.o, Beograd Srbija
NAZIV CRTEŽA / DRAWING NAME SITUACIJA						WBD WIN • BUILDING • DESIGN
DATUM / DATE FEB. 2021.	RAZMERA / SCALE 1:500	LIST / SHEET 1/1	BR. CRTEŽA / DRAWING NO. U69-01-IDP-Model	CRTAO / DRAWN BY MMK		