


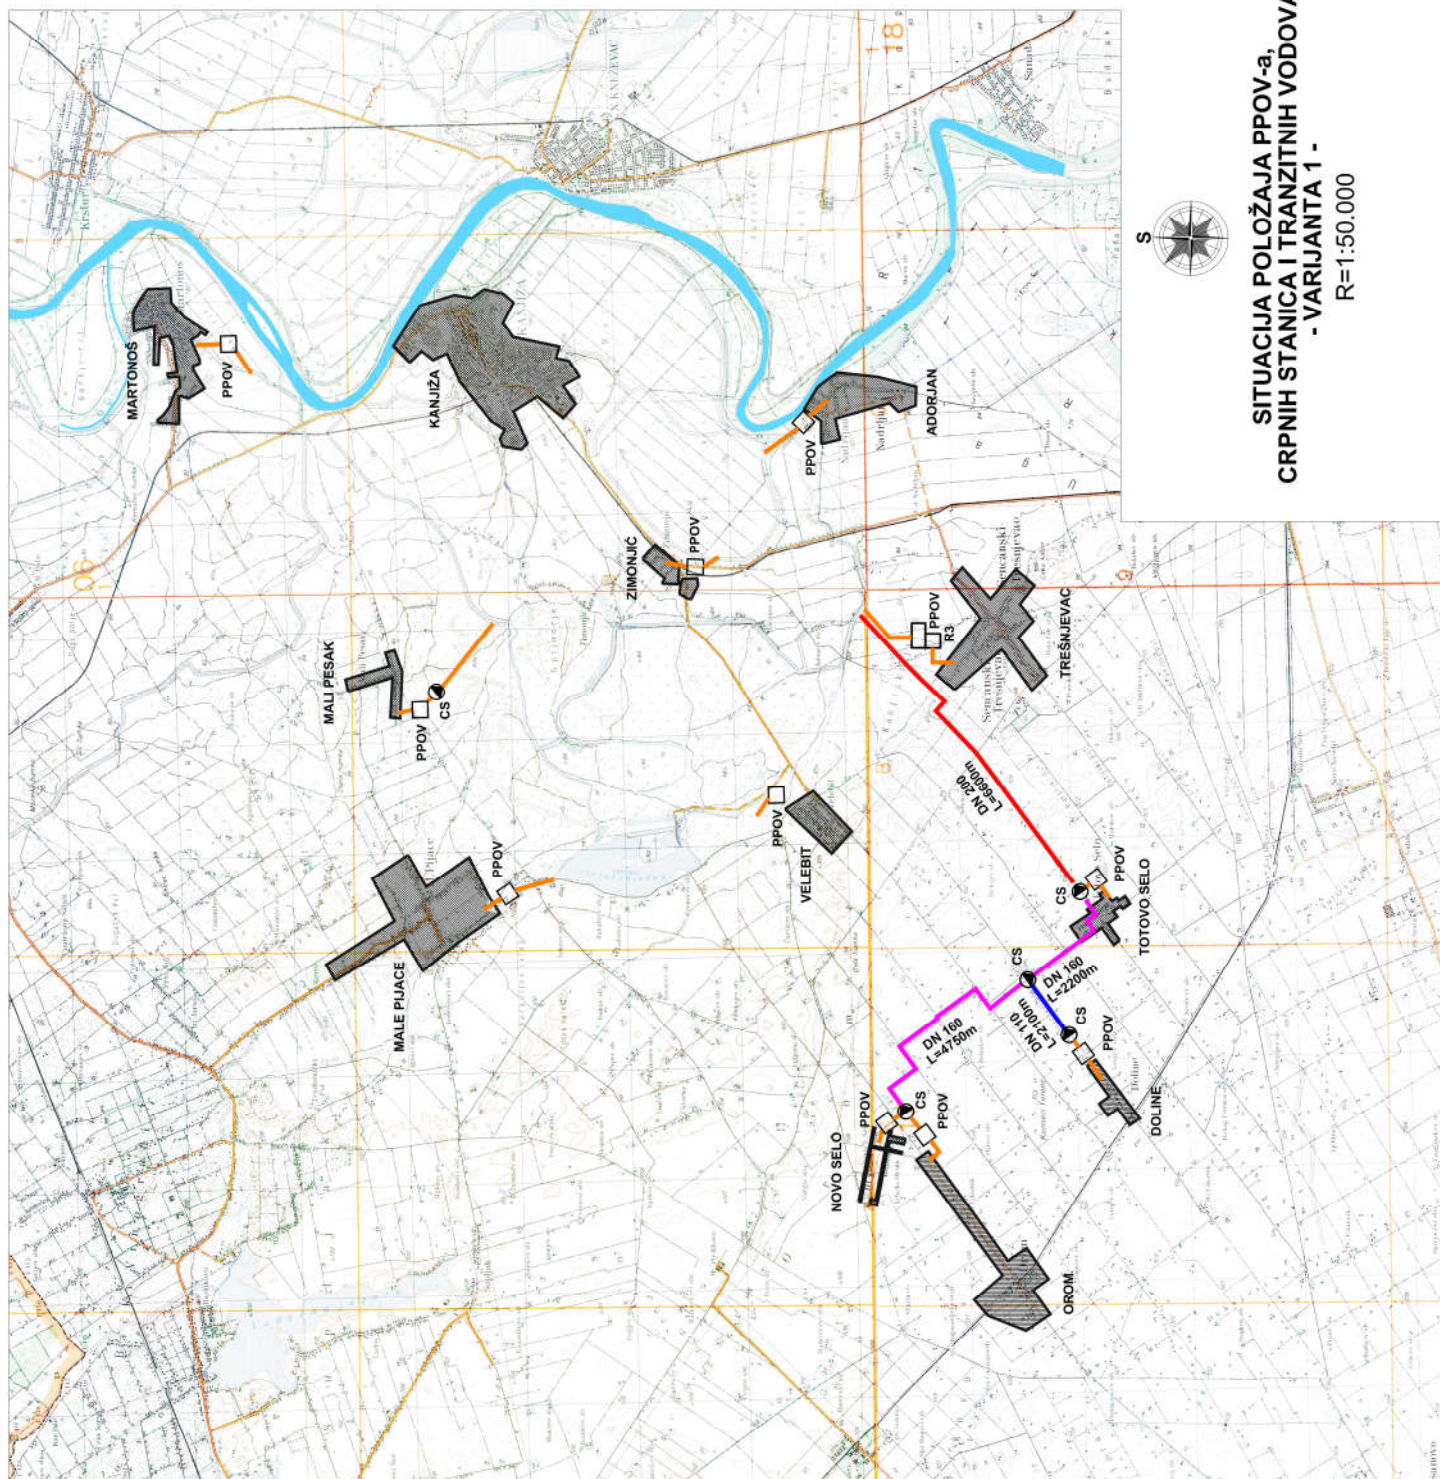

SITUACIJA POLOŽAJA PPOV-a,
CRPNIH STANICA I TRANZITNIH VODOVA
- VARIJANTA 1 -
R=1:50.000